



X HOUSE
NEW CONSTRUCTION SINGLE FAMILY
245 PARAGON WAY
ASPEN, CO 81611

REAL:

PROJECT NUMBER: XXXX
ONST. DATE: XX/XX/XX
PREPARED BY: XXX
CHECKED BY: XXX

DRAWING EDITIONS:

NO.	DESCRIPTION	DATE
1	Initial Design	10/26/2023
2	Revised Design	11/01/2023
3	Final Design	11/01/2023

JURISDICTION USE:

SHEET NAME:

MAIN FLOOR PLAN PRESENTATION

SHEET NAME:

SK-101

PYRIGHT 2025 Z-Group Architects, P.C.



1 MAIN LEVEL PRESENTATION





Z GROUP
ARCHITECTURE &
INTERIOR DESIGN

X HOUSE
NEW CONSTRUCTION SINGLE FAMILY
245 PARAGON WAY
ASPEN, CO 81611

SEAL:

PROJECT NUMBER: XXXX
CONST. DATE: XX/XX/XX
PREPARED BY: XXX
CHECKED BY: XXX

DRAWING EDITIONS:
NO. DESCRIPTION DATE


JURISDICTION USE:

SHEET NAME:
UPPER FLOOR PLAN
PRESENTATION

SHEET NAME:
SK-102

COPYRIGHT 2025 Z-Group Architects, P.C.

9/26/2025 10:22:01 AM

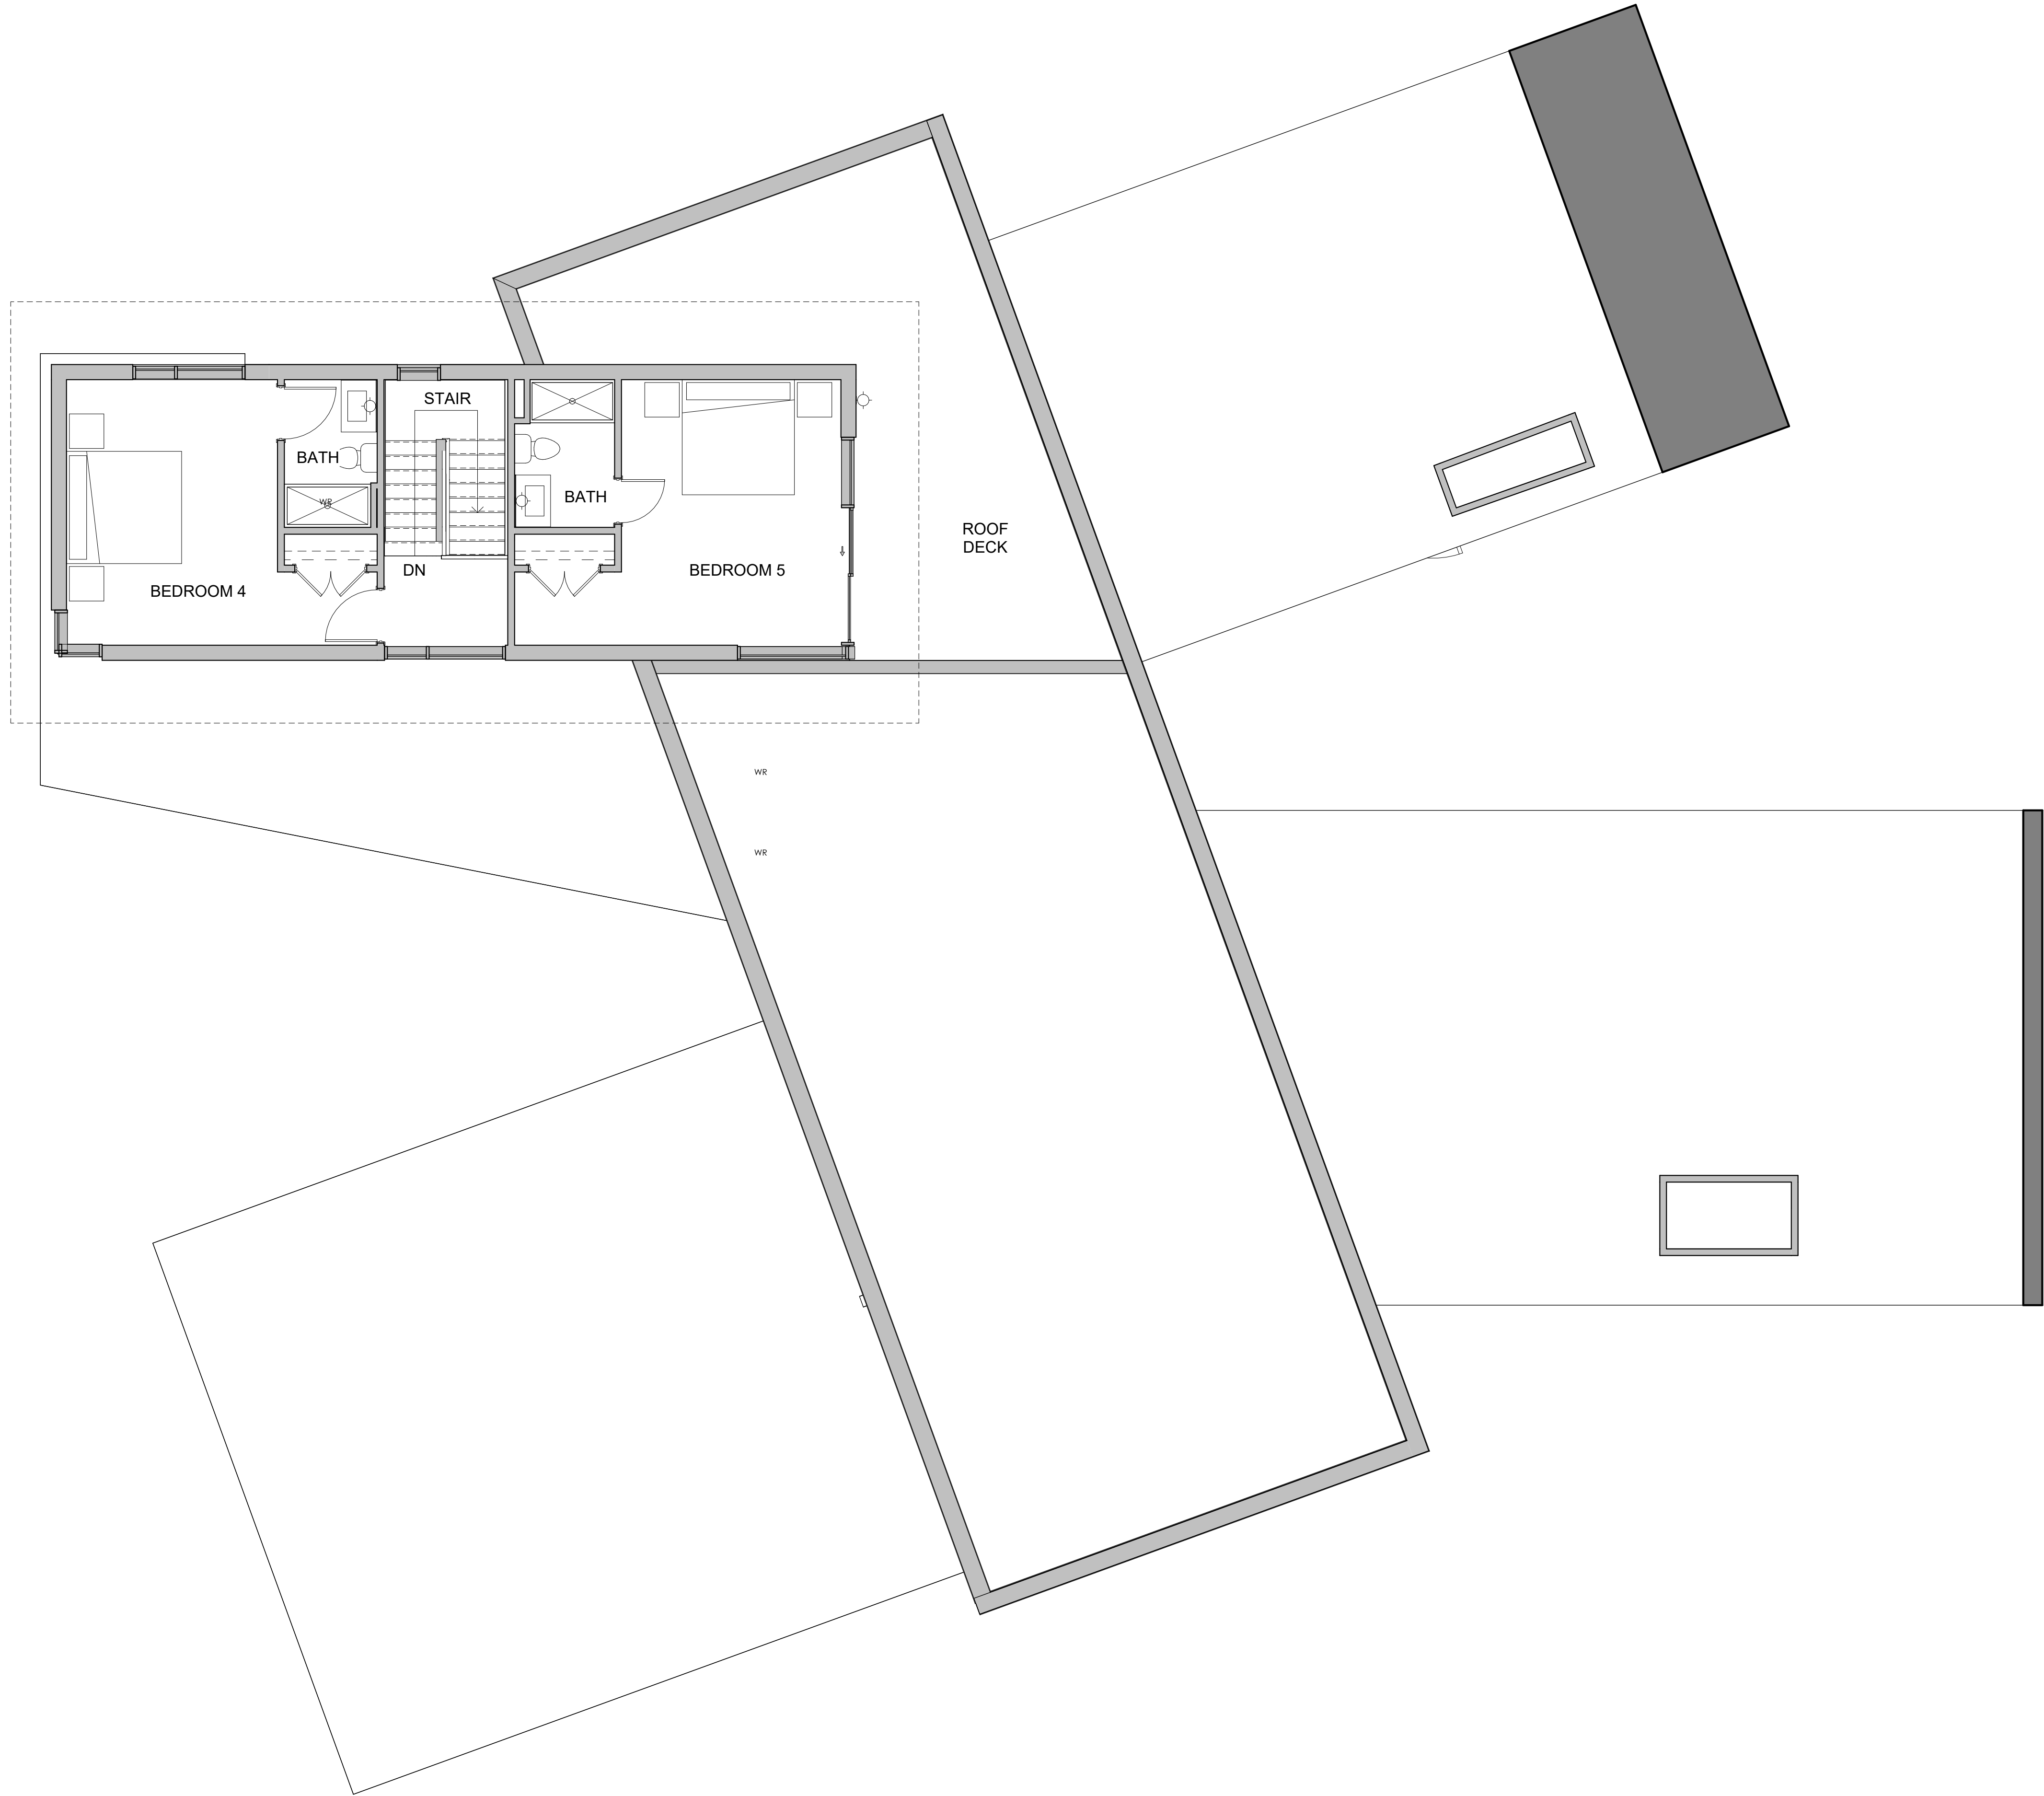

1 UPPER LEVEL PRESENTATION
SK-102 3/16" = 1'-0"

