




TIMBERMILL BUILDING DEVELOPMENT

Schematic Design
01.15.2026




SURVEY

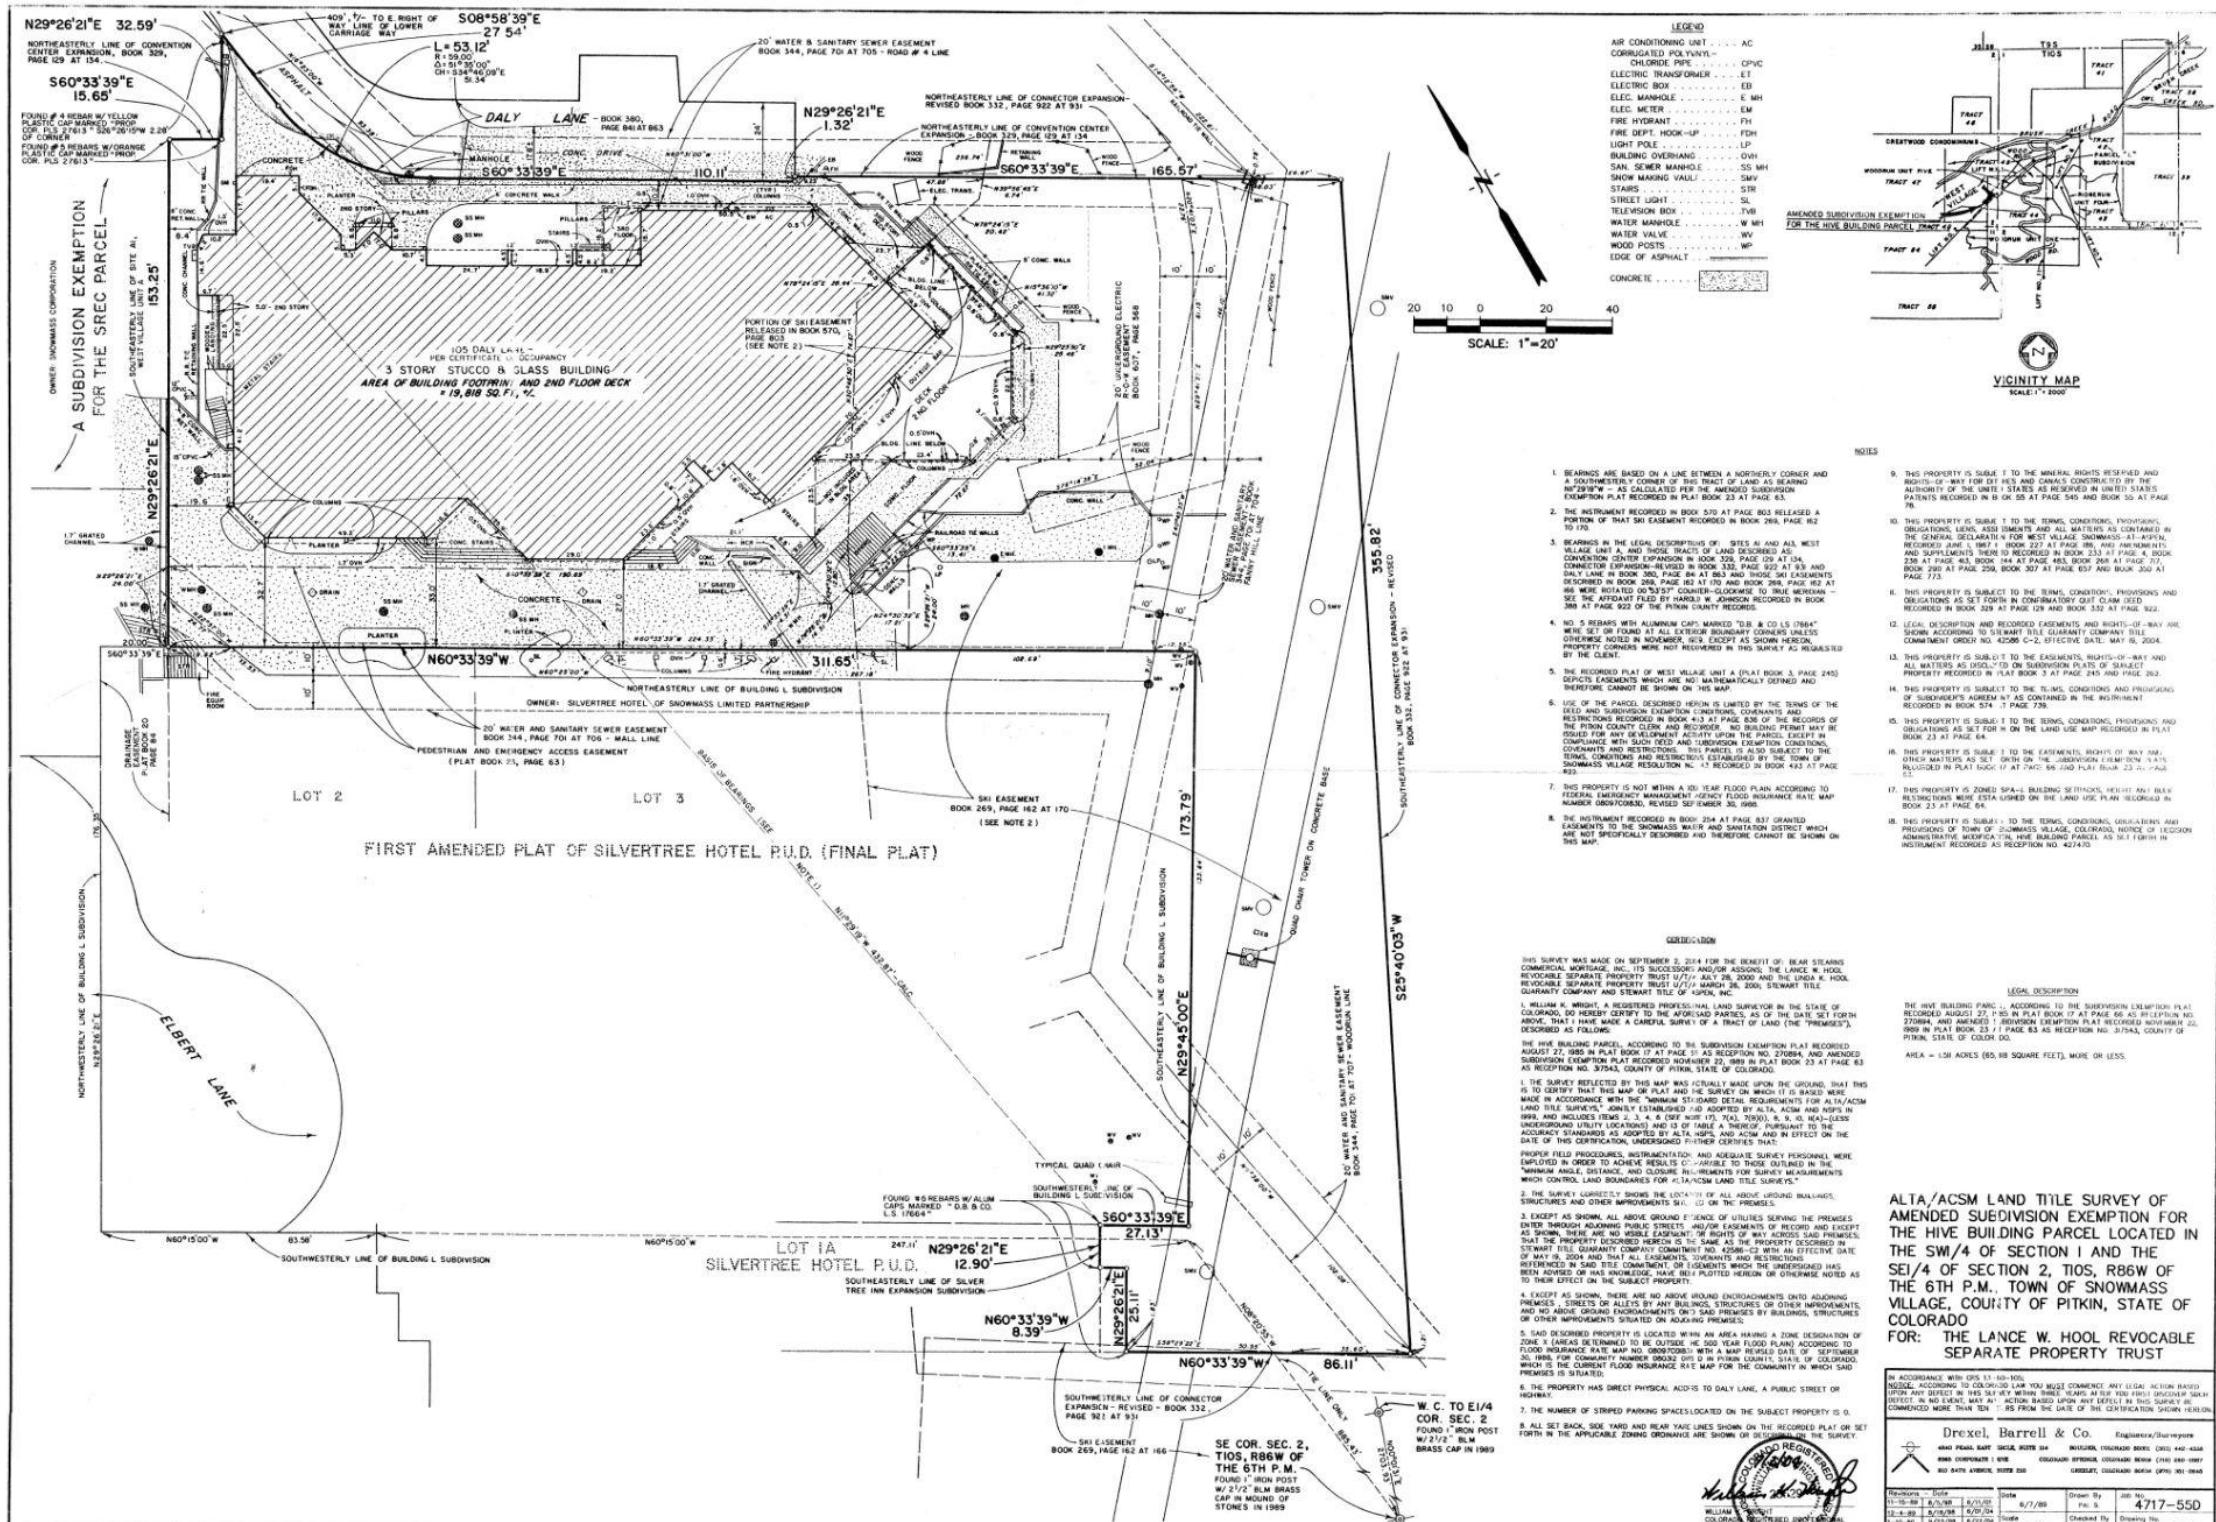


TIMBERMILL

01.15.2026


FLOOR PLAN | DALY FLOOR PLAN

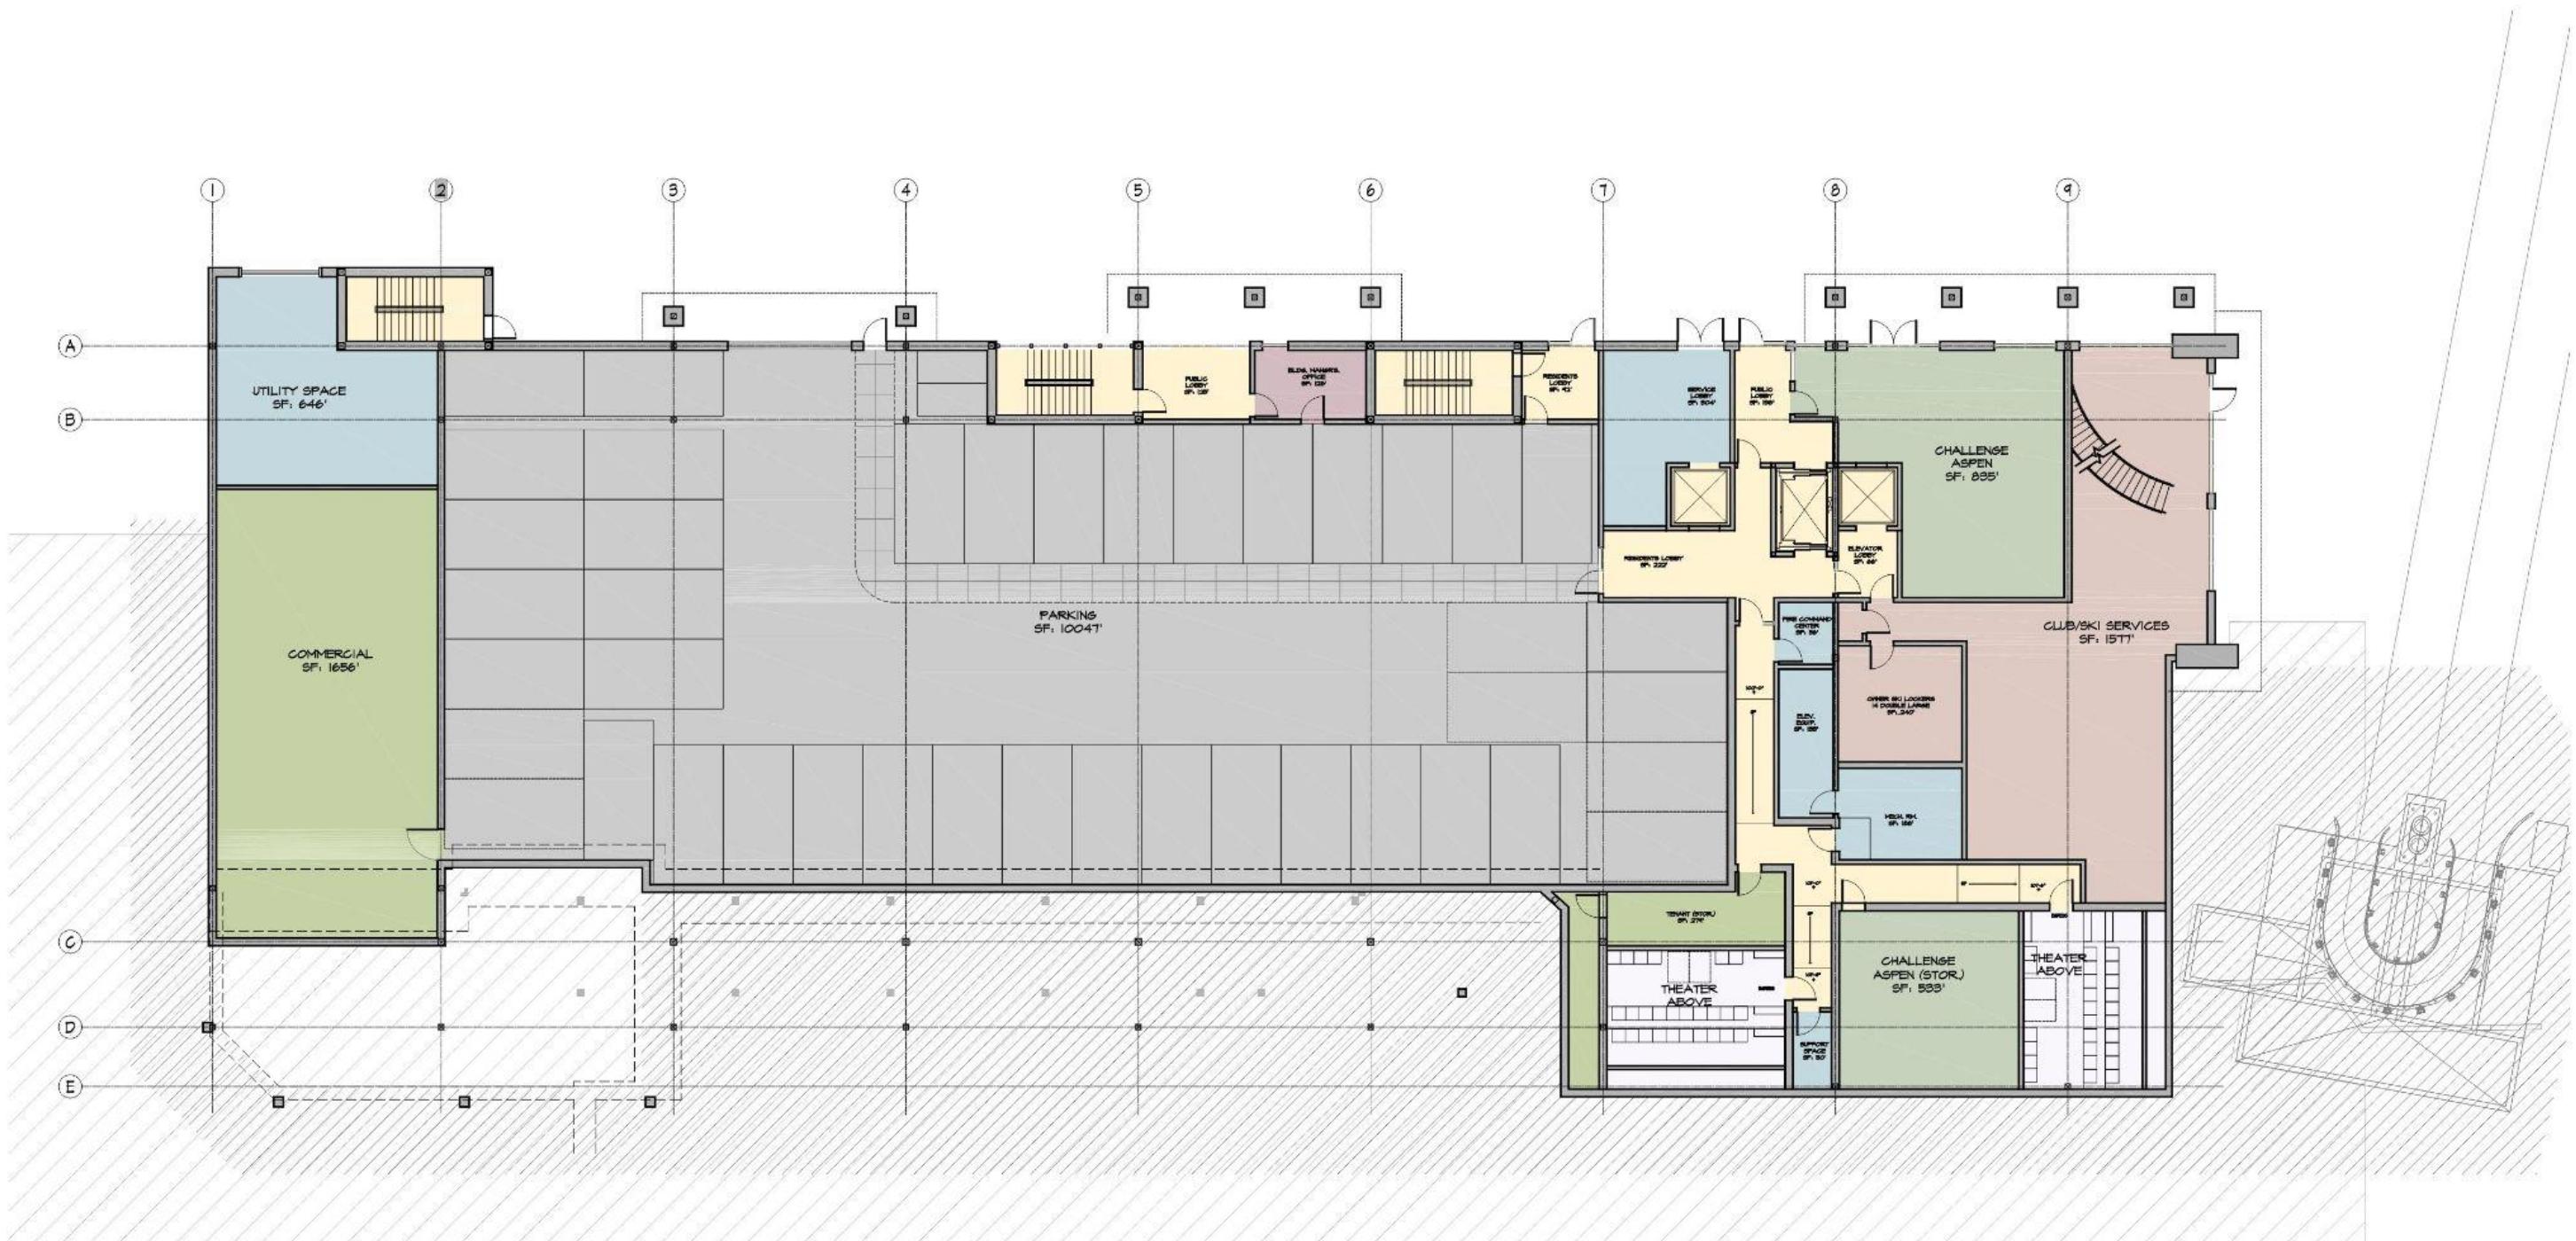


FLOOR PLAN | MID FLOOR PLAN

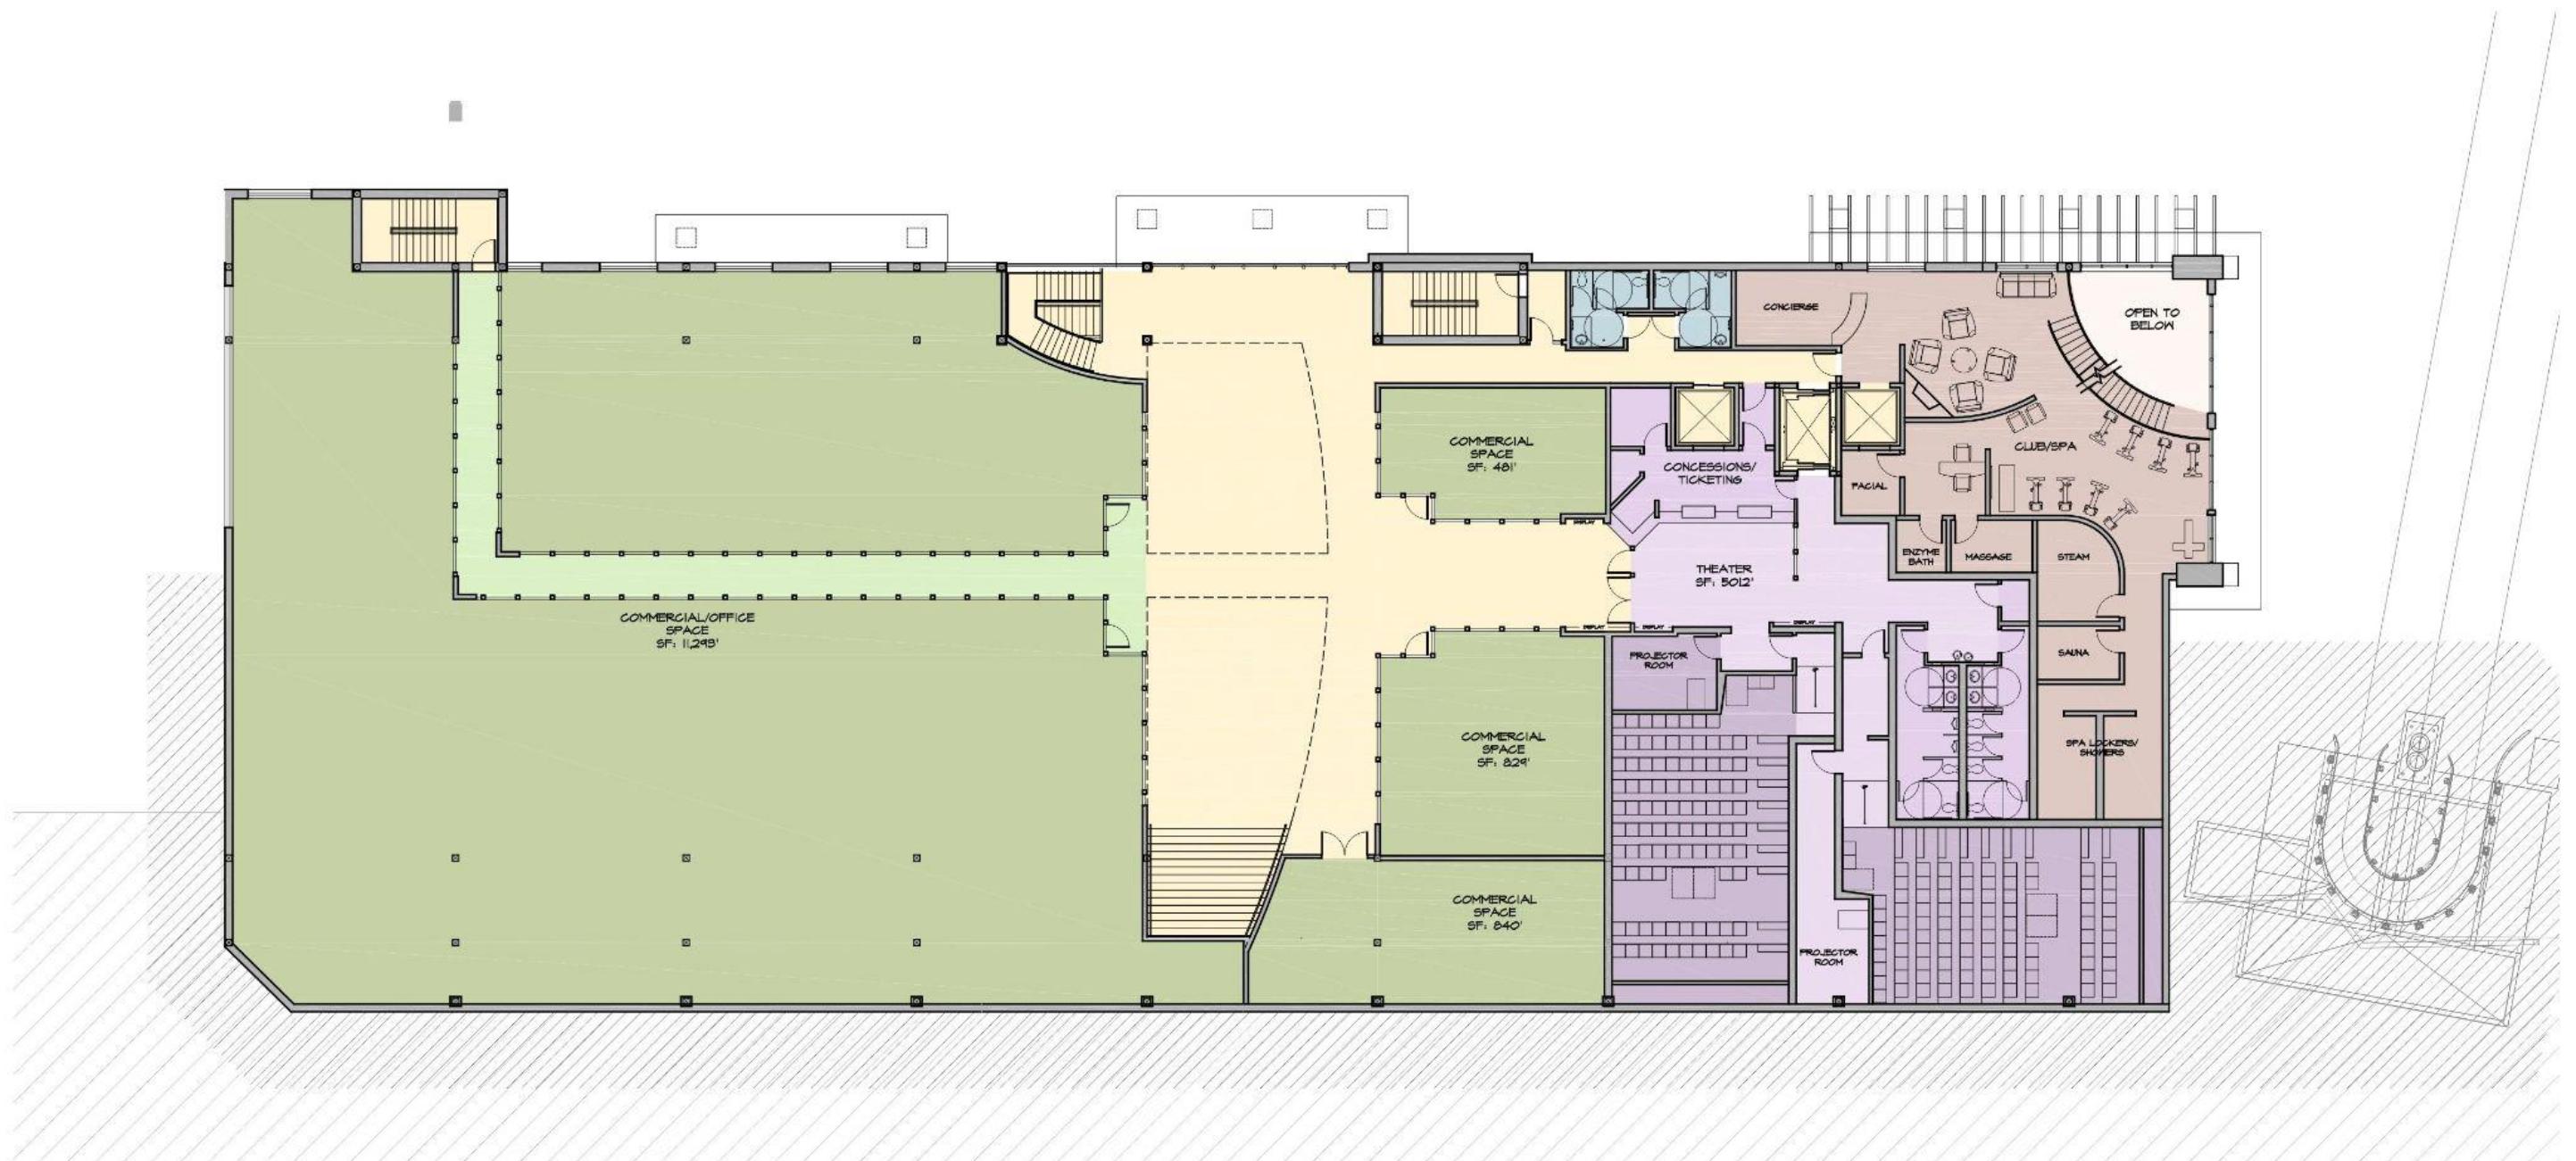


FLOOR PLAN | MALL FLOOR PLAN

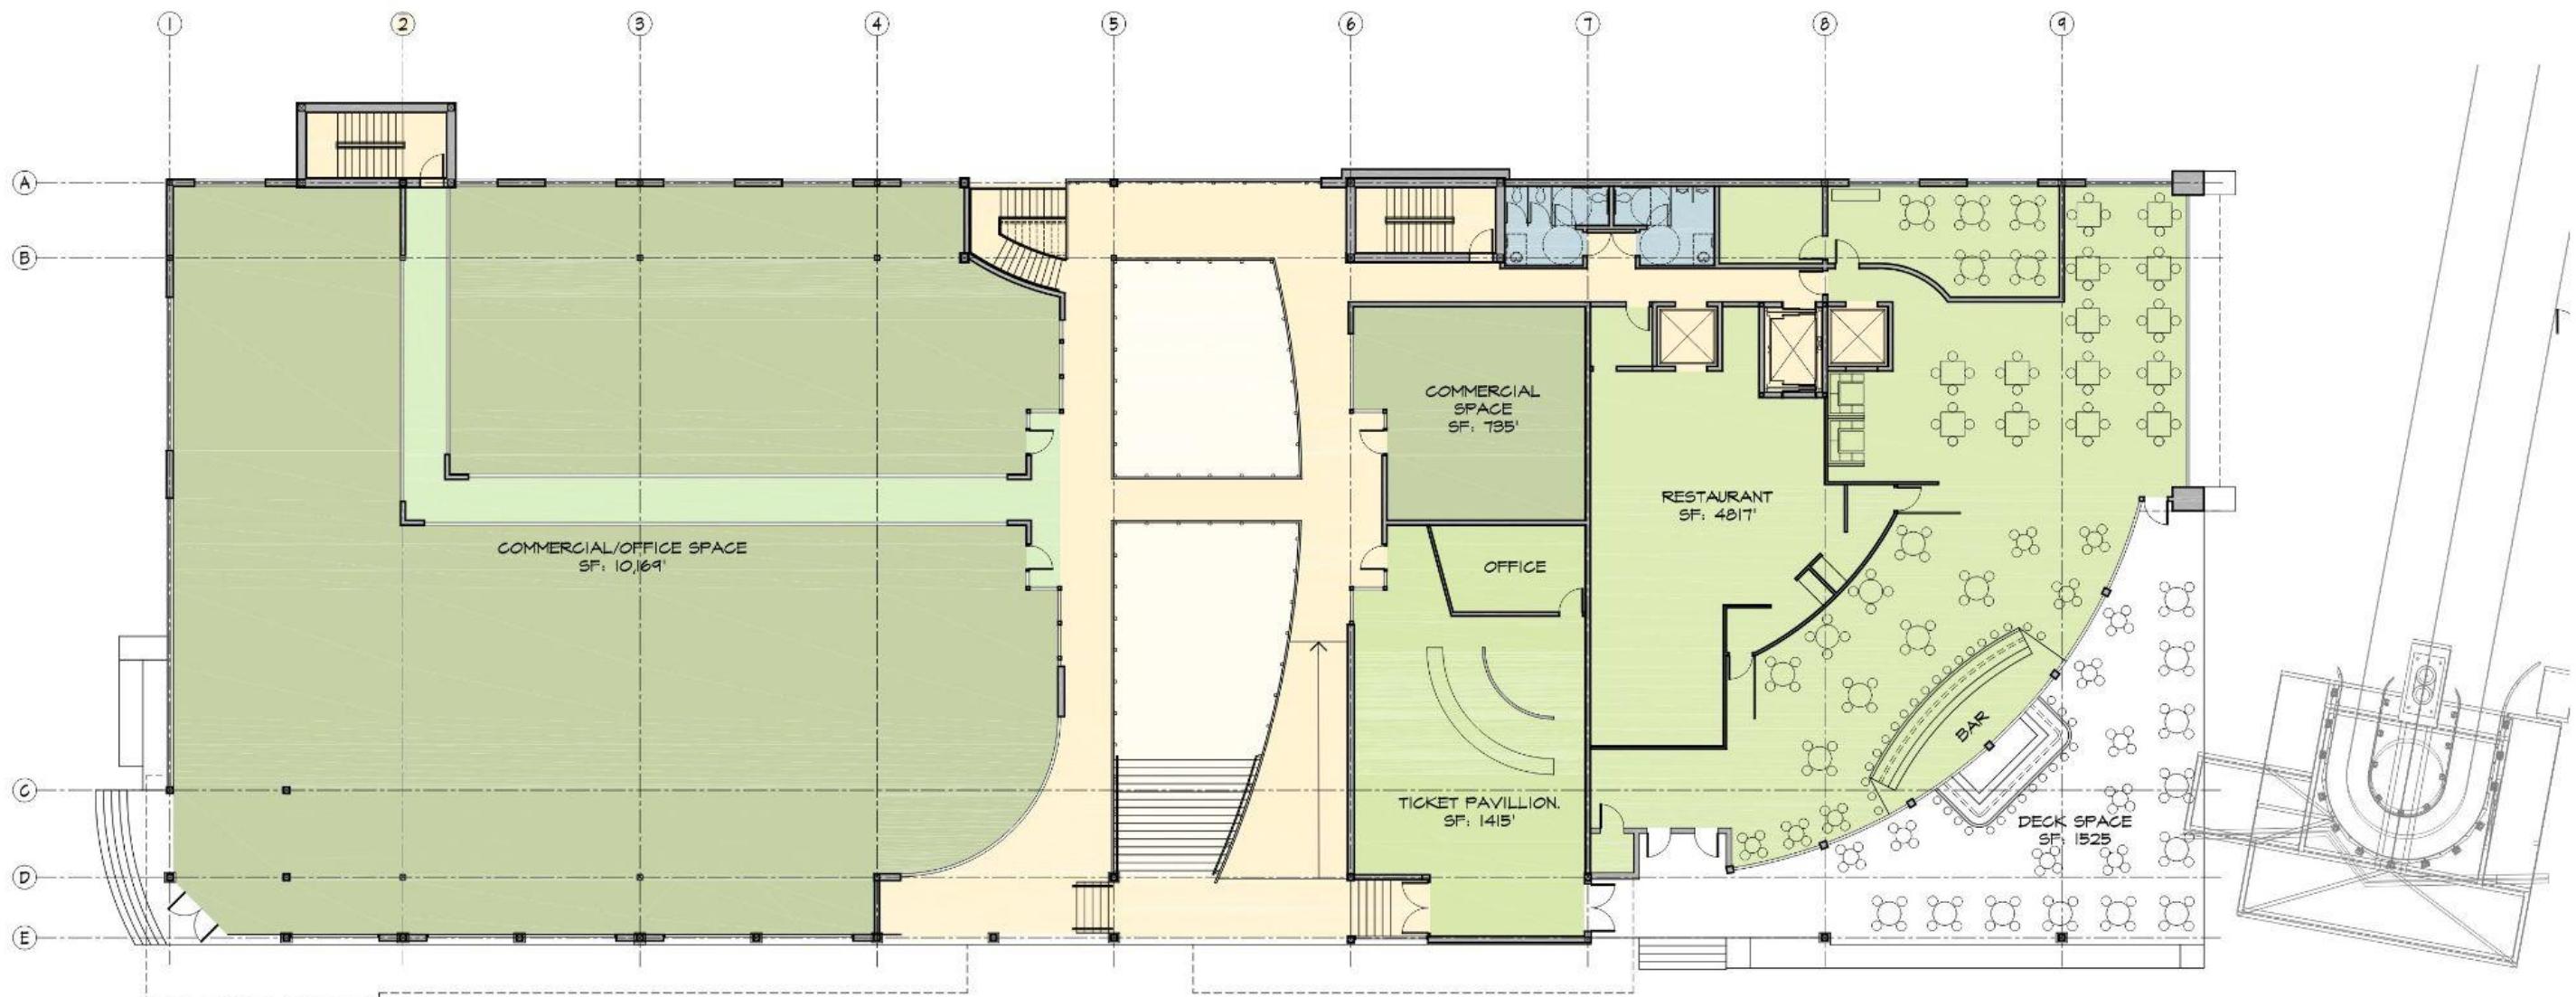


FLOOR PLAN | FIRST FLOOR PLAN

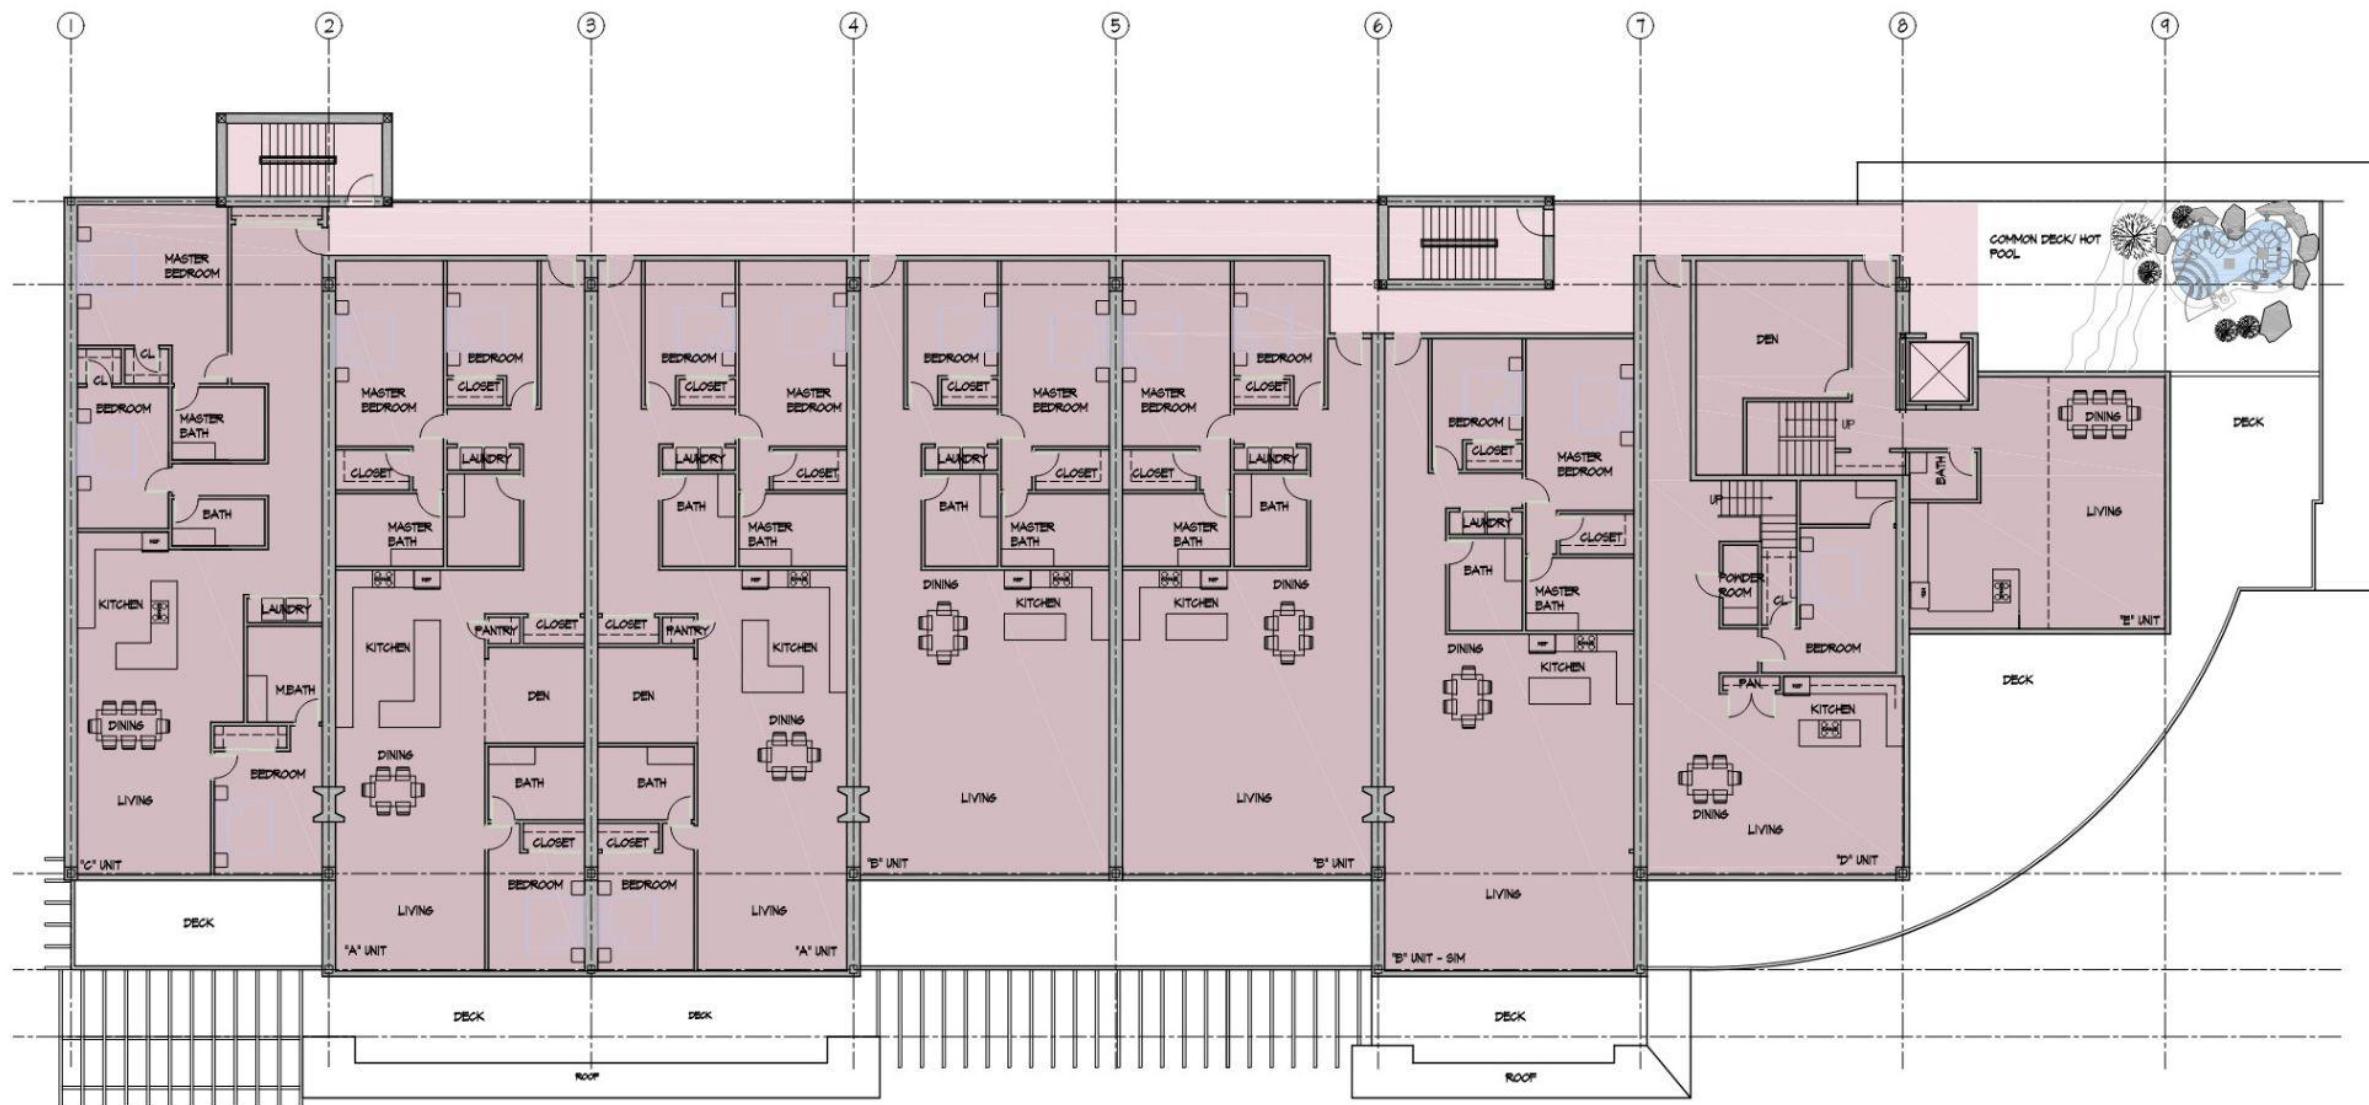


FLOOR PLAN | SECOND FLOOR PLAN

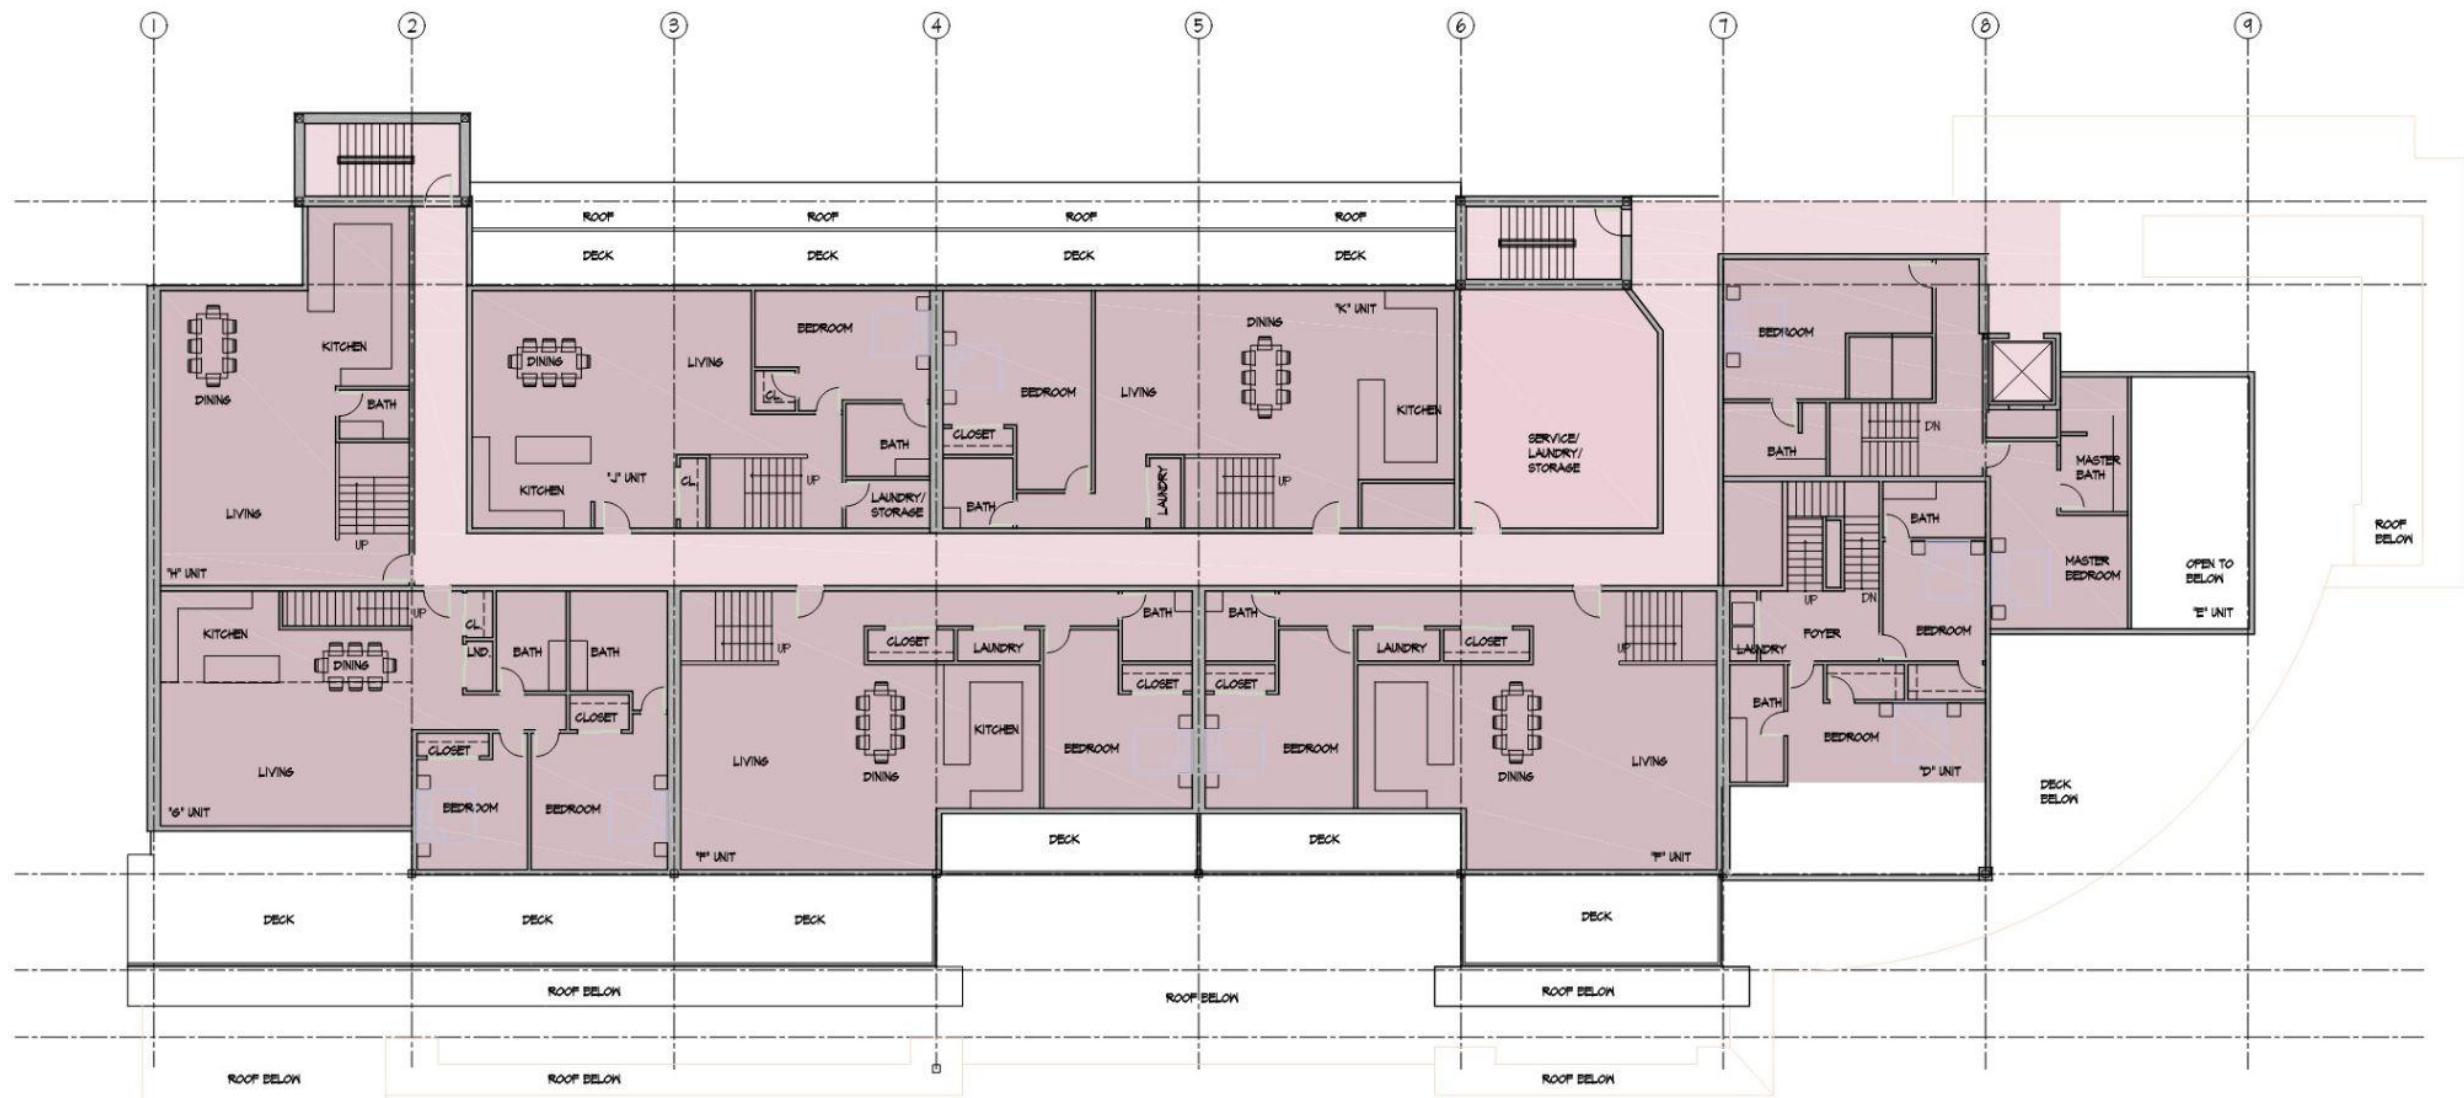

FLOOR PLAN | THIRD FLOOR PLAN

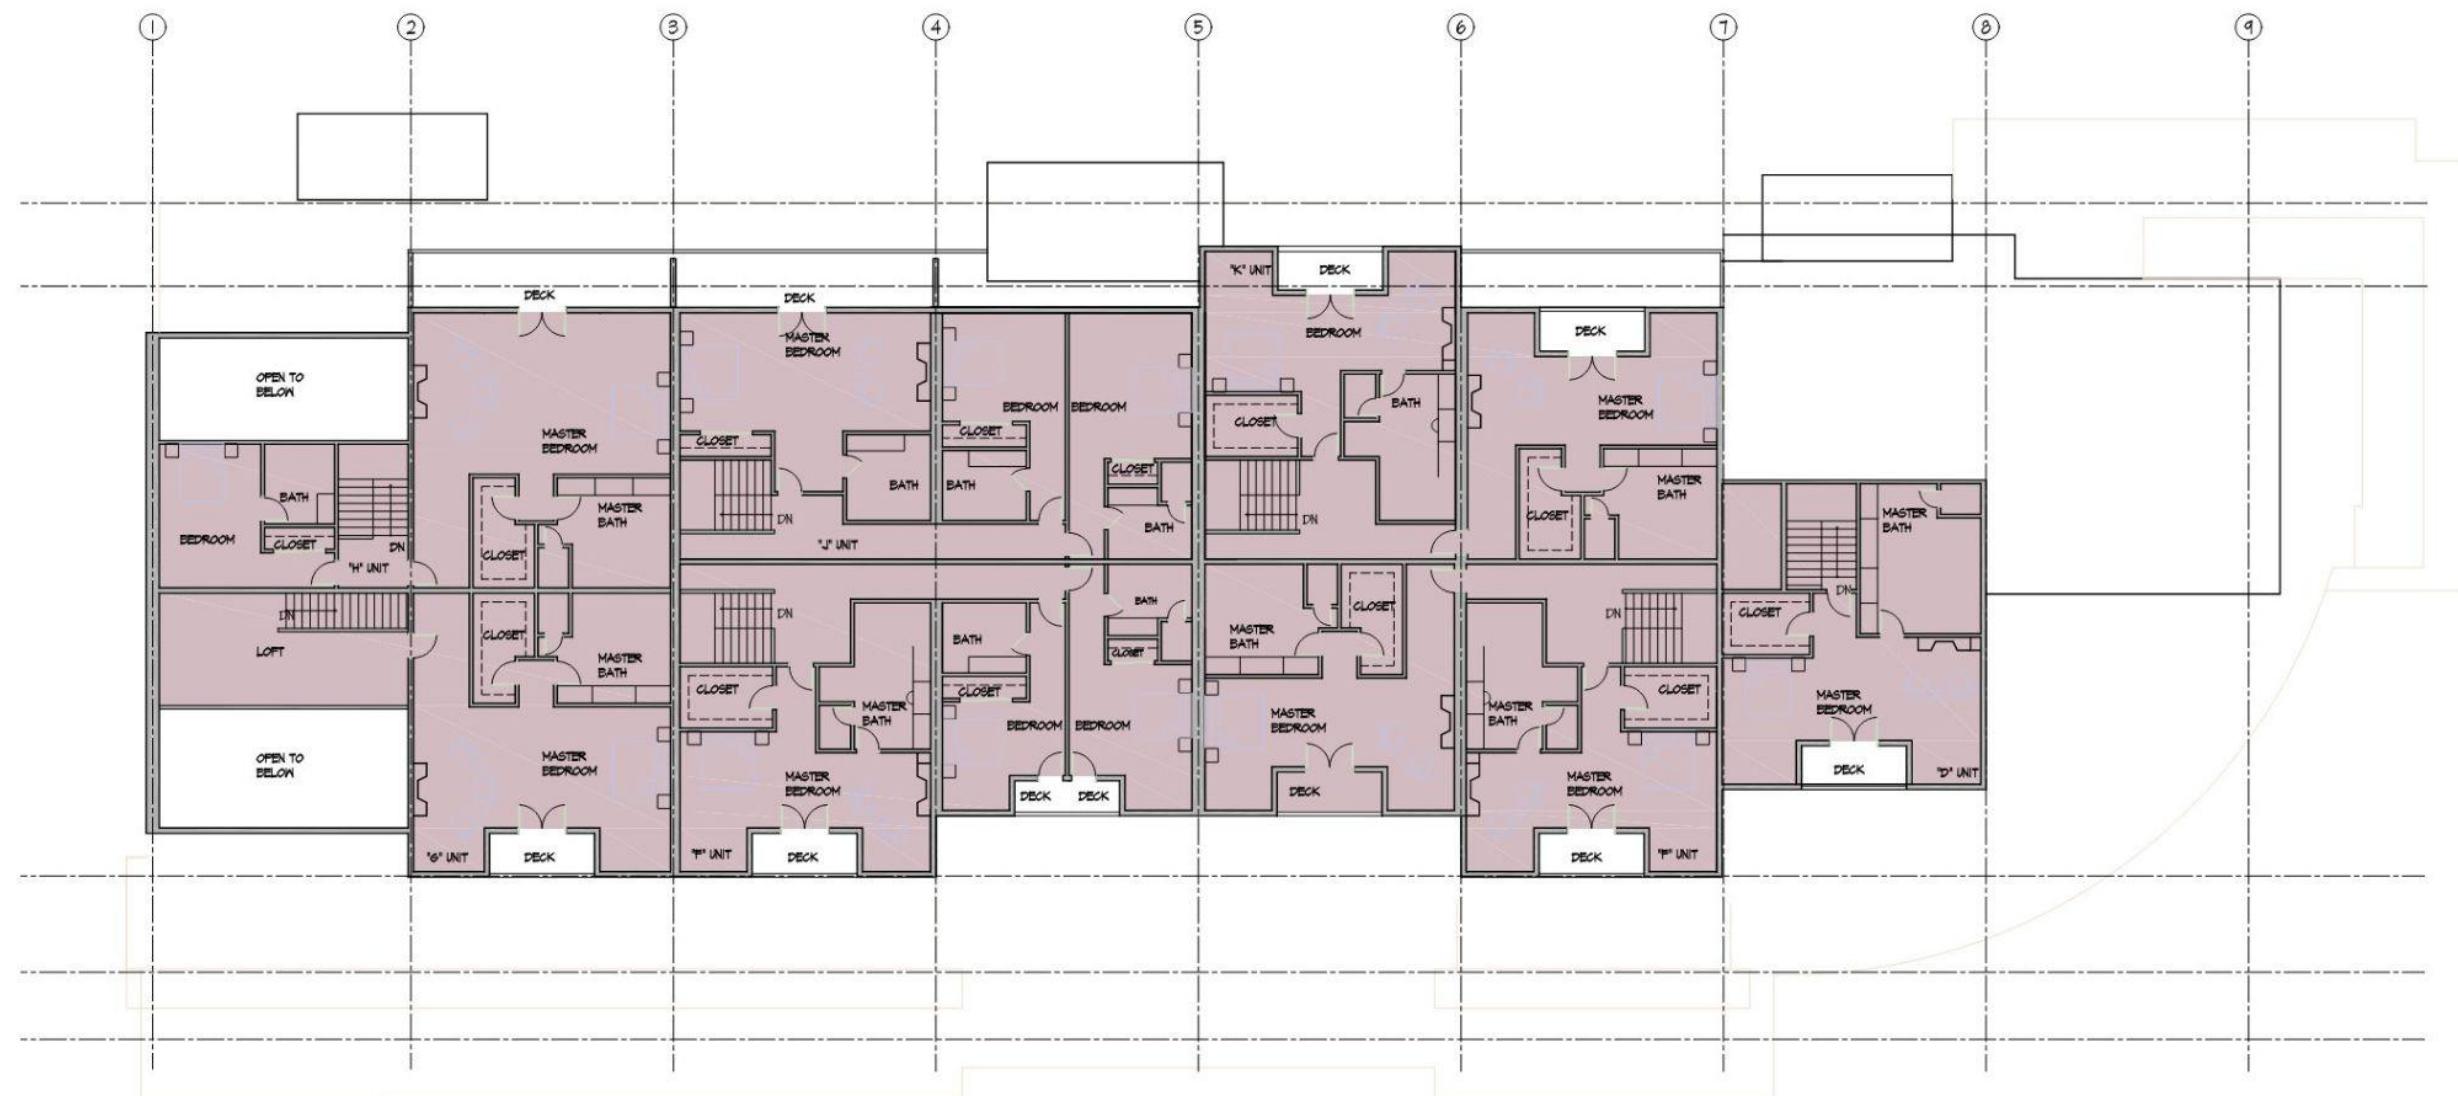


ELEVATIONS

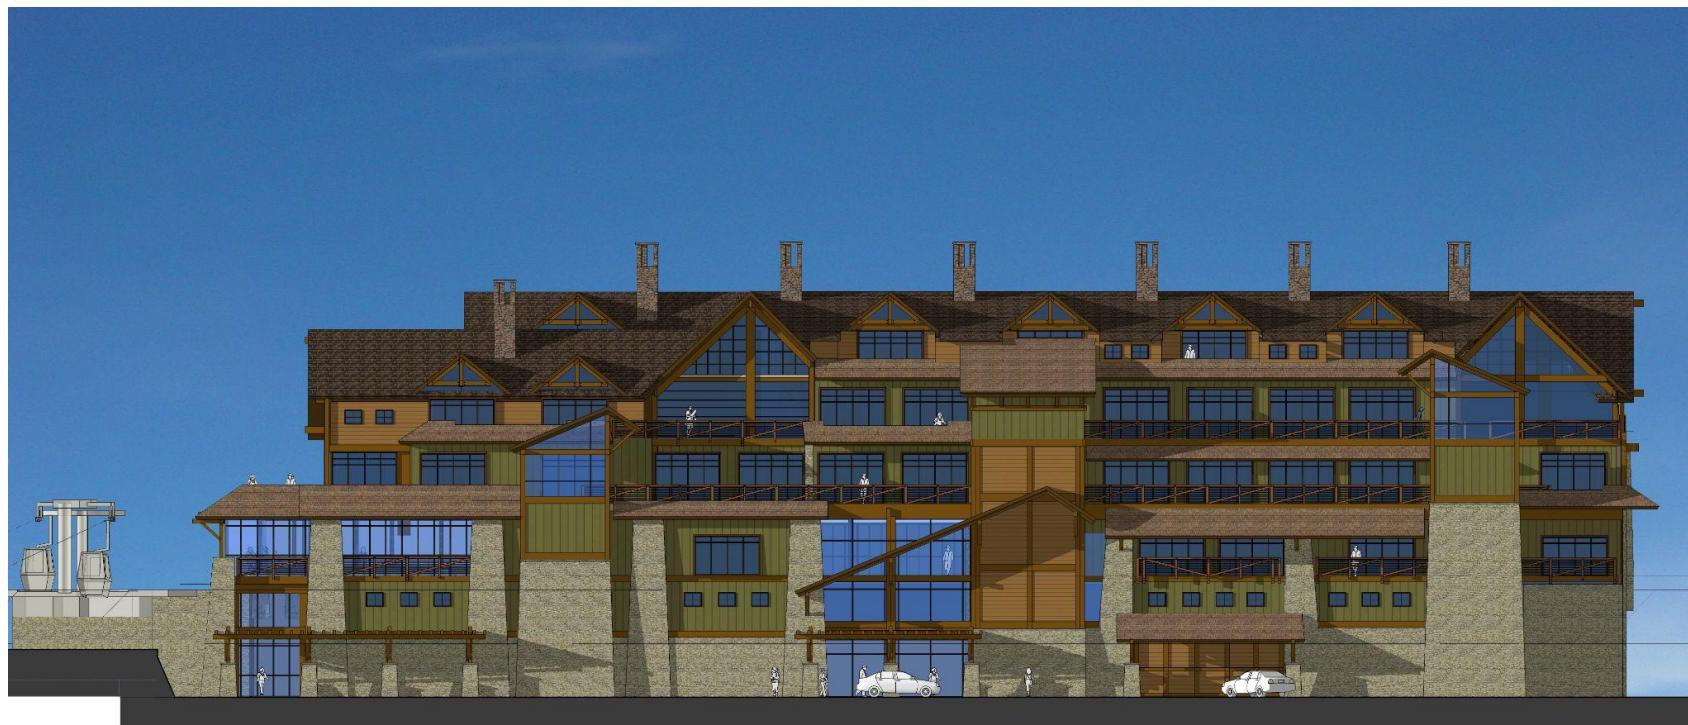

NORTH



EAST

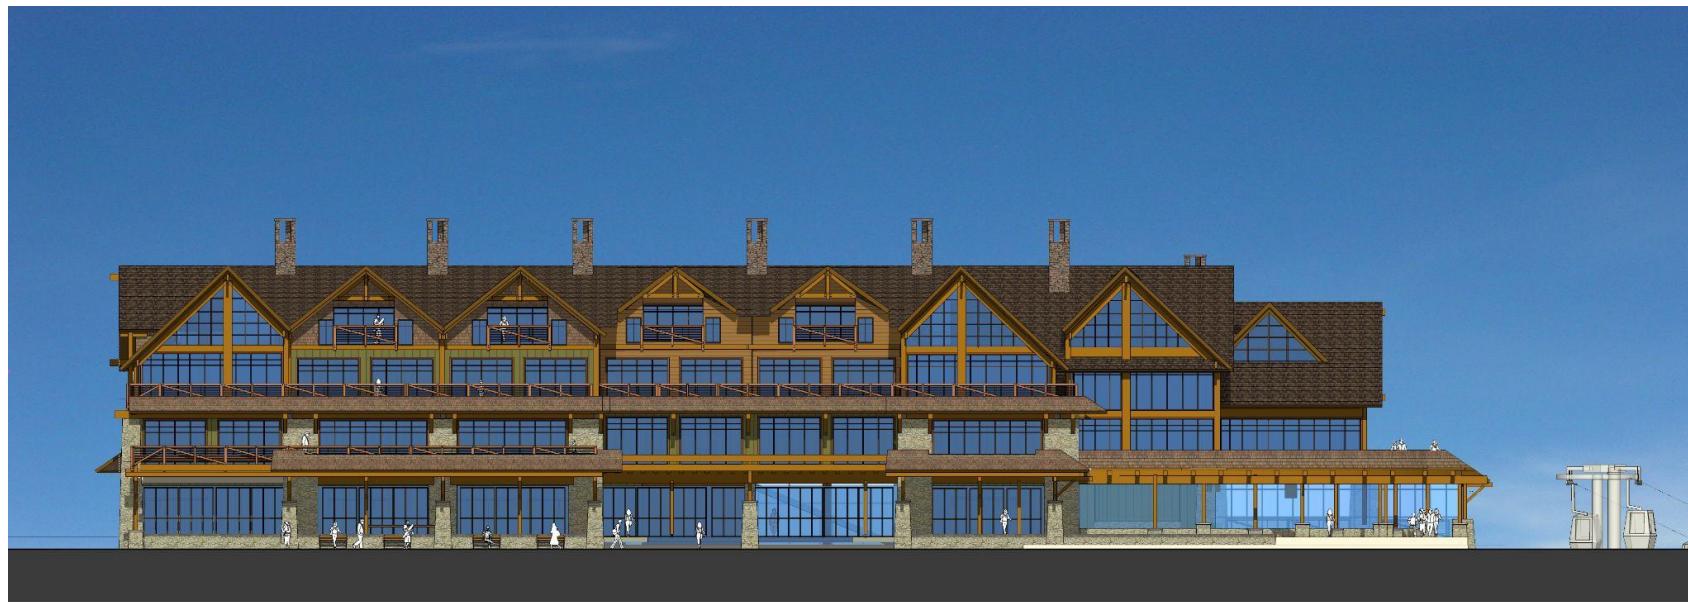

SOUTH



WEST

PERSPECTIVES | EXTERIOR



THANK
YOU!

